


FLYBRIDGE DECK
1/4" = 1'-0"

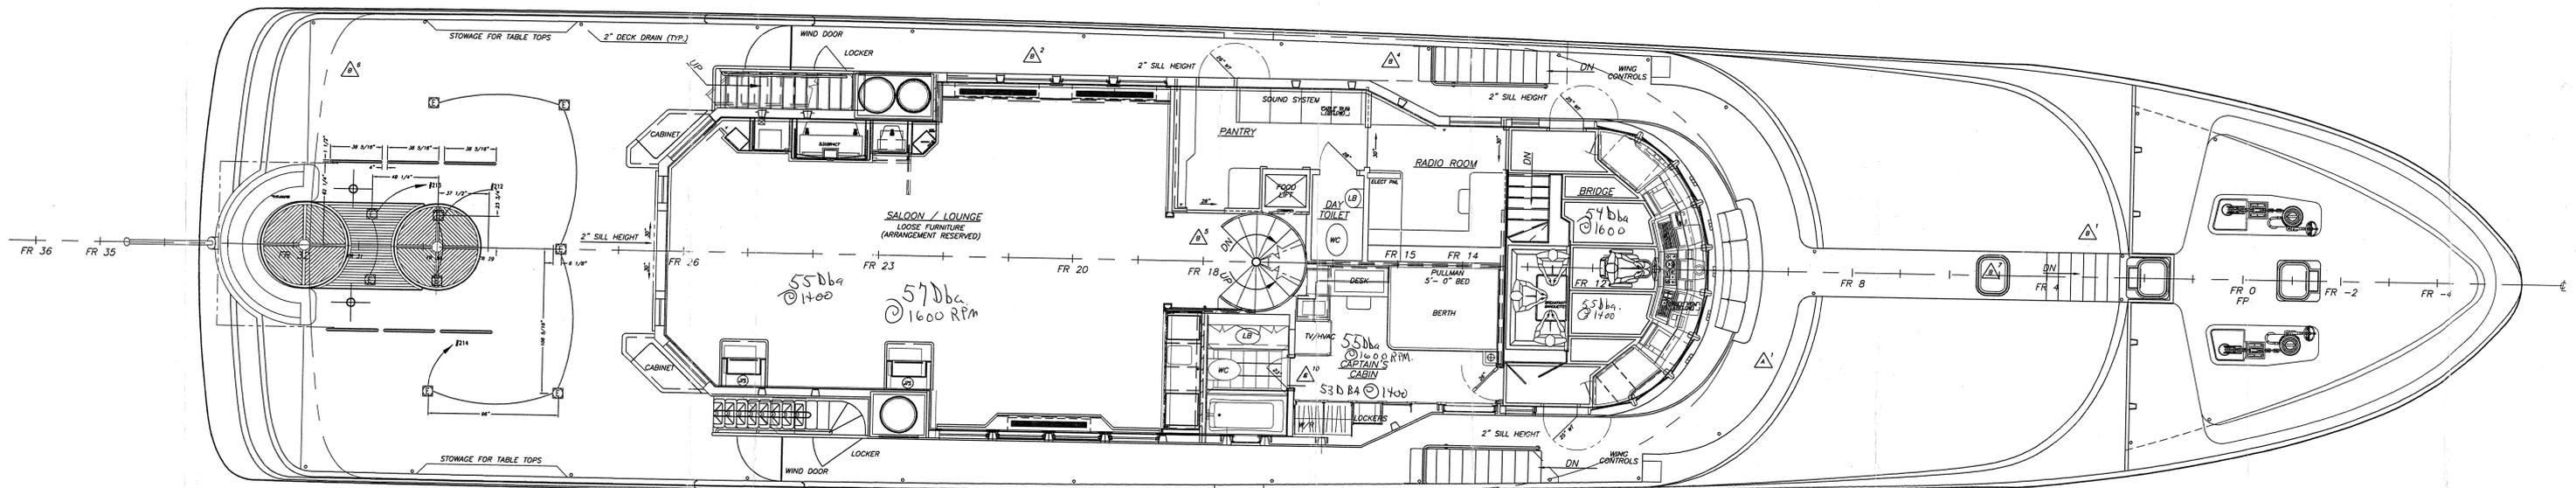

BRIDGE DECK
1/4" = 1'-0"

ITEM	REV	DESCRIPTION	DATE	APPROVED
1	A	REVISE WALKAROUND/SETTEE AT PILOTHOUSE	01/11/96	
1	B	STEPS TO ANCHOR DECK	4-10-96	
2	B	CABIN SIDES TO PHASE II LINES	4-10-96	
3	B	AFT STAIRS TO BRIDGE DECK	4-10-96	
4	B	FWD STAIRS TO BRIDGE DECK	4-10-96	
5	B	MOVE SPIRAL STAIRCASE 9" AFT	4-11-96	
6	B	BRIDGE DECK BBO	4-11-96	
7	B	ESCAPE HATCH OWNERS HEAD	4-17-96	
8	B	FLYBRIDGE ARRANGEMENT	7-01-96	
9	C	CHANGES TO CAPTAINS & PILOTHOUSE	12-30-96	
10	C	CHANGES TO CAPTAINS BATH AND DOOR	2-10-97	

APPROVALS		
ORGANIZATION	SIGNATURE	DATE
ELLIOTT BAY DESIGN GROUP		
ABS		

STAMP

Admiral MARINE WORKS, INC.
52 THOMAS BLVD.
FREDERICKSBURG, VA 22405

ROXANA
GENERAL ARRANGEMENTS
BRIDGE & SUN DECK PLANS

SCALE: 1/4" = 1'-0"
DATE: 04-18-96
DRAWN BY: BK
APPROVED: [Signature] DATE: [Date]
DRAWING #: R101-01a REV: 2 SHEET: 2 OF 2

THIS DRAWING IS THE COPYRIGHT OF
ELLIOTT BAY DESIGN GROUP
AND MUST NOT BE USED, REPRODUCED,
OR COPIED IN ANY MANNER WITHOUT
PROPER WRITTEN PERMISSION.
© ALL RIGHTS RESERVED

R:\016\1001\B01-01A Mod Aug 05 12:23:13 1998 E.Schmitt