

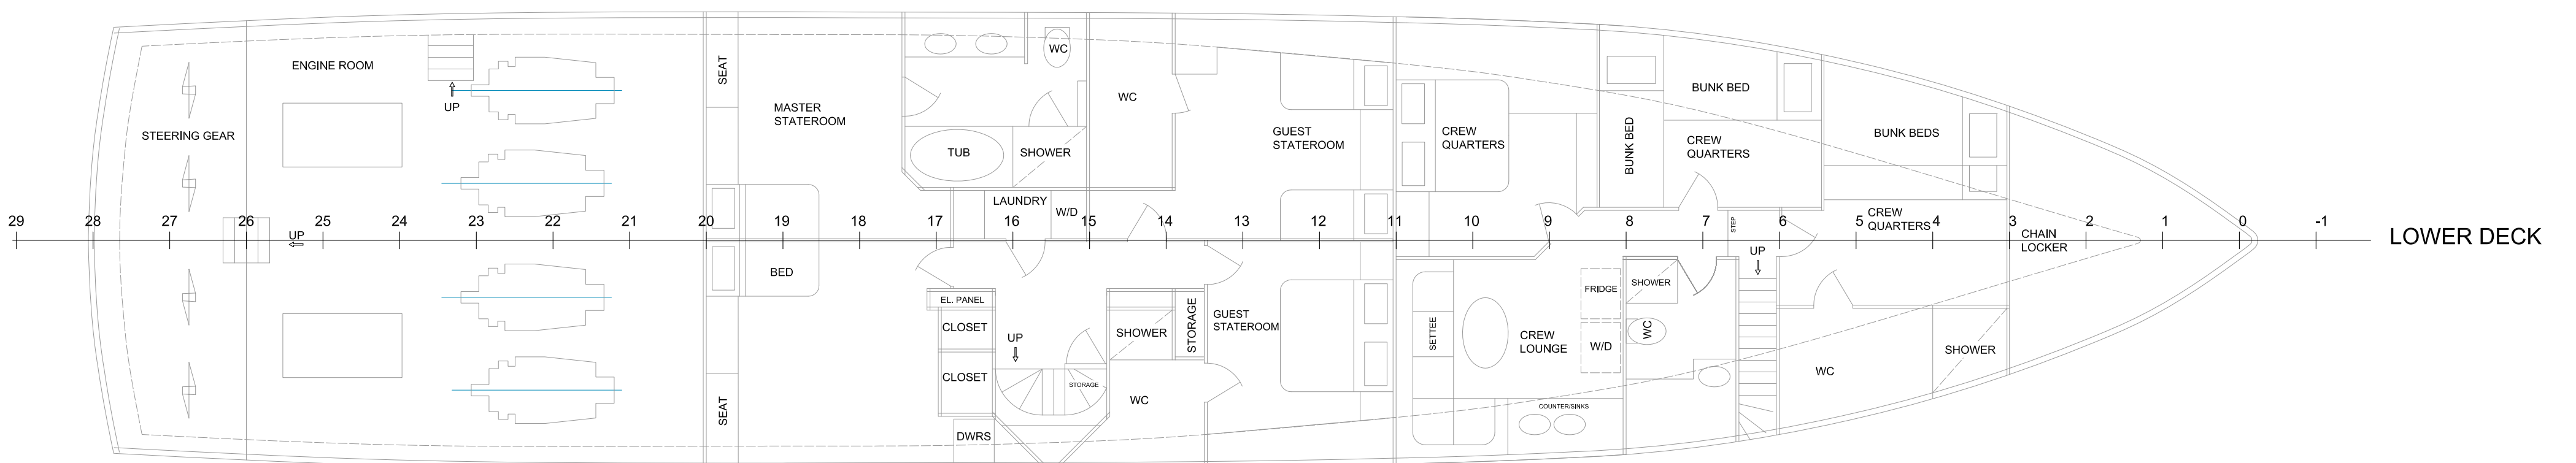


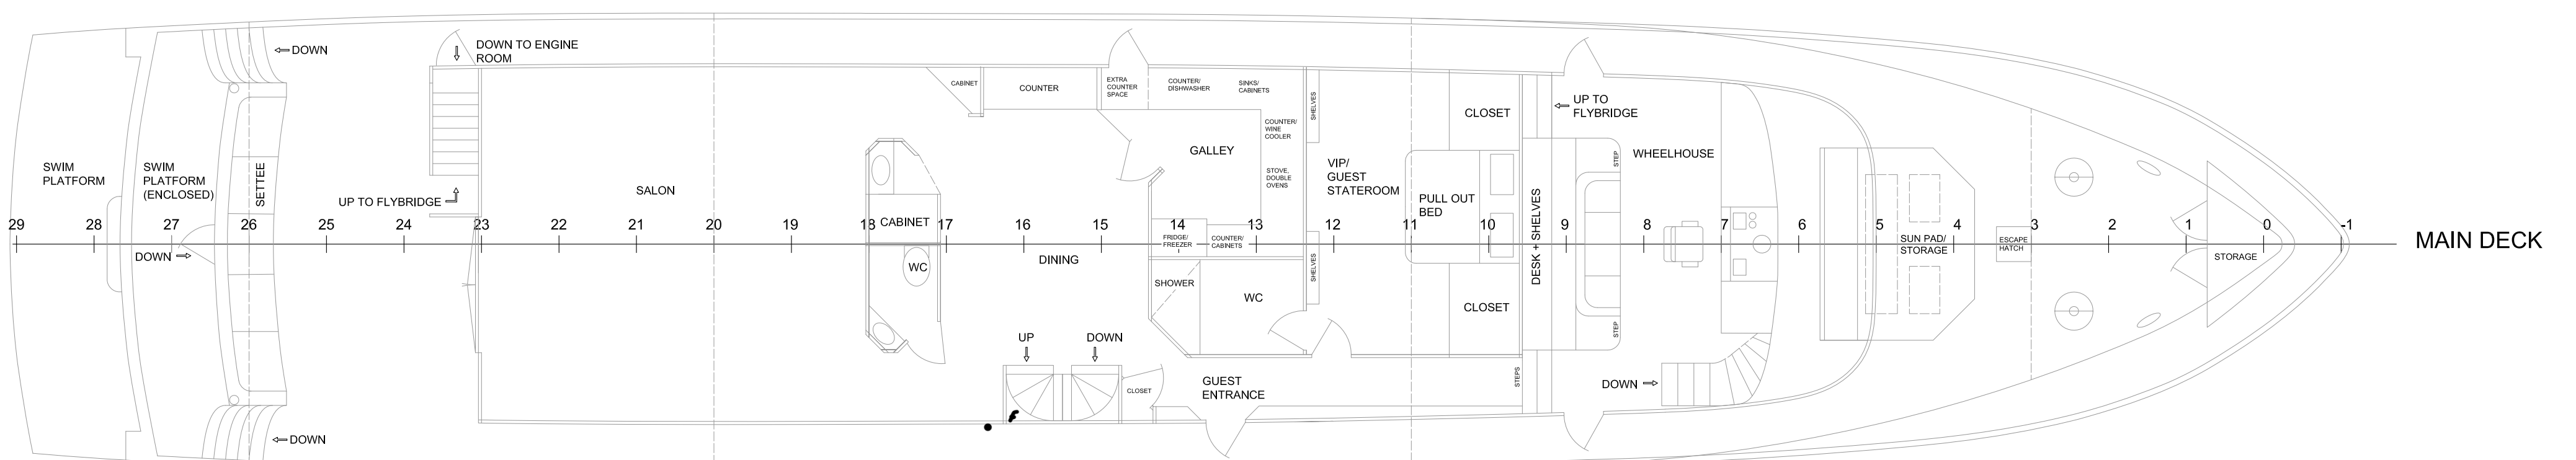

OUTBOARD PROFILE

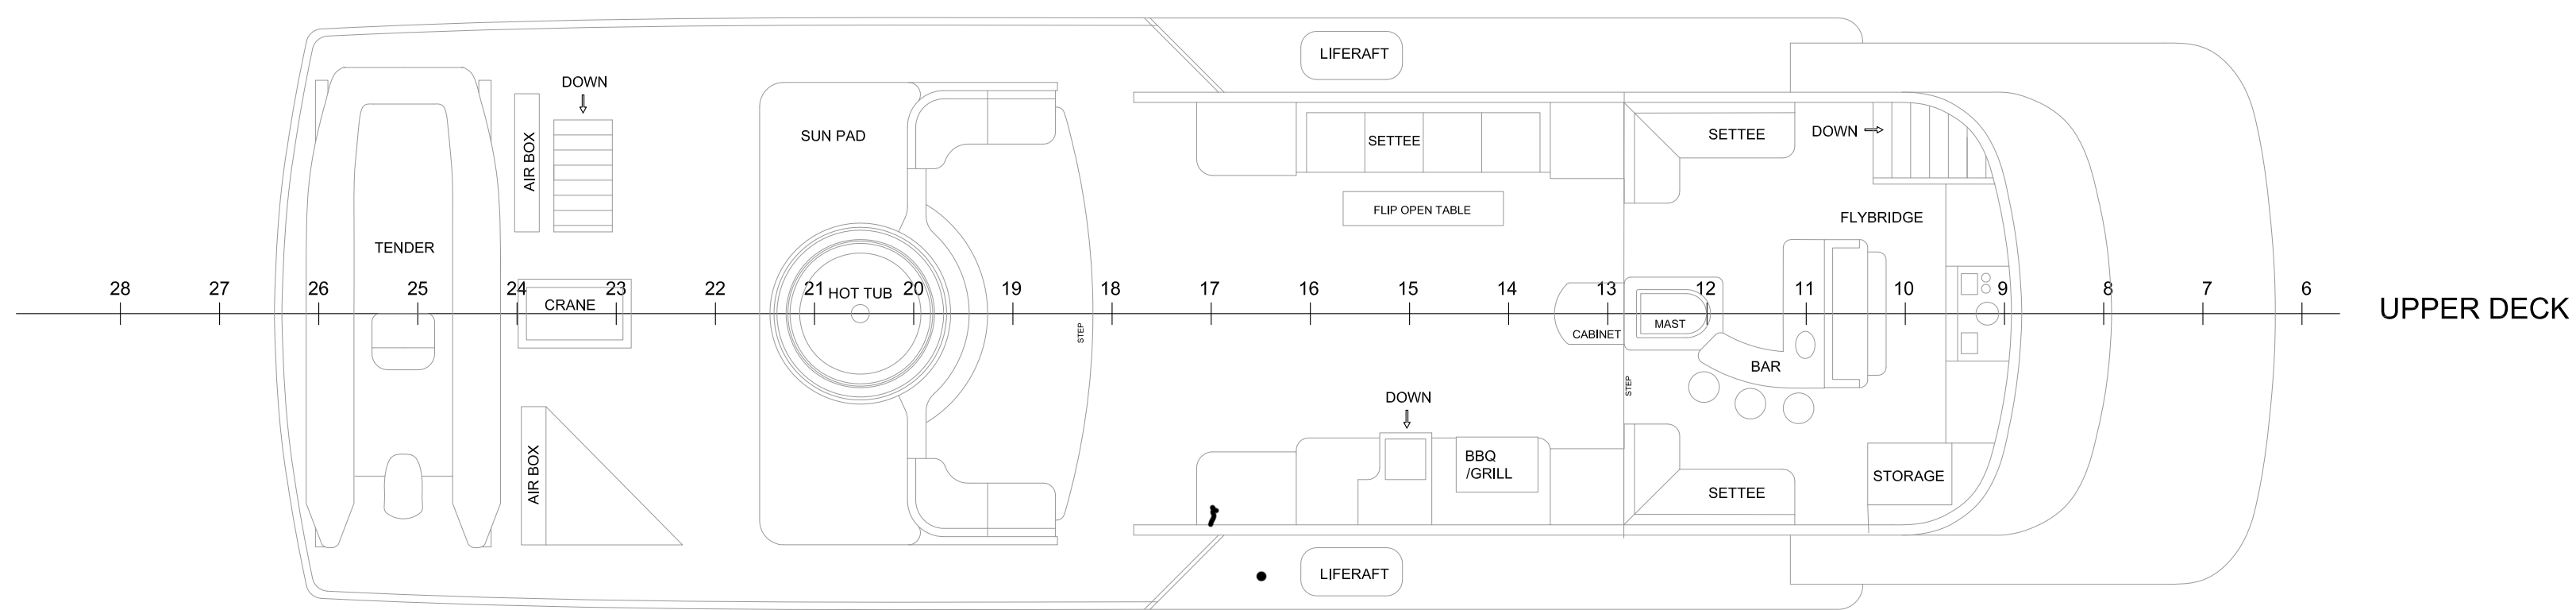

NOTE: NOT FOR CONSTRUCTION

| REVISIONS | DESCRIPTION | BY |
|-----------|---------------------------|-----|
| G | | |
| F | | |
| E | | |
| D | | |
| C | | |
| B | | |
| A | | |
| 0 | 02/01/2018 ORIGINAL ISSUE | BJG |

MURRAY & ASSOCIATES LLC
NAVAL ARCHITECTS MARINE ENGINEERS

4101 Ravenswood Road
Suite 210
Fort Lauderdale, FL 33312 USA
Tel: (954) 527-5505
Fax: (954) 527-5504
E-mail: info@murrayna.com

| | | | |
|--|------------------|---|----------------|
| PROJECT: M/Y ARIADNE | | TITLE: GENERAL ARRANGEMENT & PROFILE | |
| FOR/YARD: M/Y ARIADNE | REF. #: M-1464 | DRAWING #: M-1464-1001 | REV: 0 |
| SCALE: NTS | DATE: 02/01/2018 | SIZE: 24" X 36"(P) | DRAFTSMAN: BJB |
| ENGINEER: PSD | | APPROVED: PSD | |
| <small>All drawings of general arrangement, design detail and invention are the property of Murray & Associates, LLC and may be used solely for work contracted or by express written permission of our firm. This applies to first hand use and material on loan to others. Any infringement may be liable to penalty and/or compensation without regard to the question of guilt. All drawings are subject to detail development during the course of construction, and all rights of reproduction are reserved.</small> | | | |
| This drawing created in AutoCAD | | File: M-1464-1001 (General Arrangement) | |